

1 Site Plan
1/16" = 1'-0"

Project Number: 24016
SD - Option #1

Forest Lodge Library Expansion


Cable, WI 54821

Drawn:
Author

Rev:

Date:
09-09-24


Sheet:
AS301

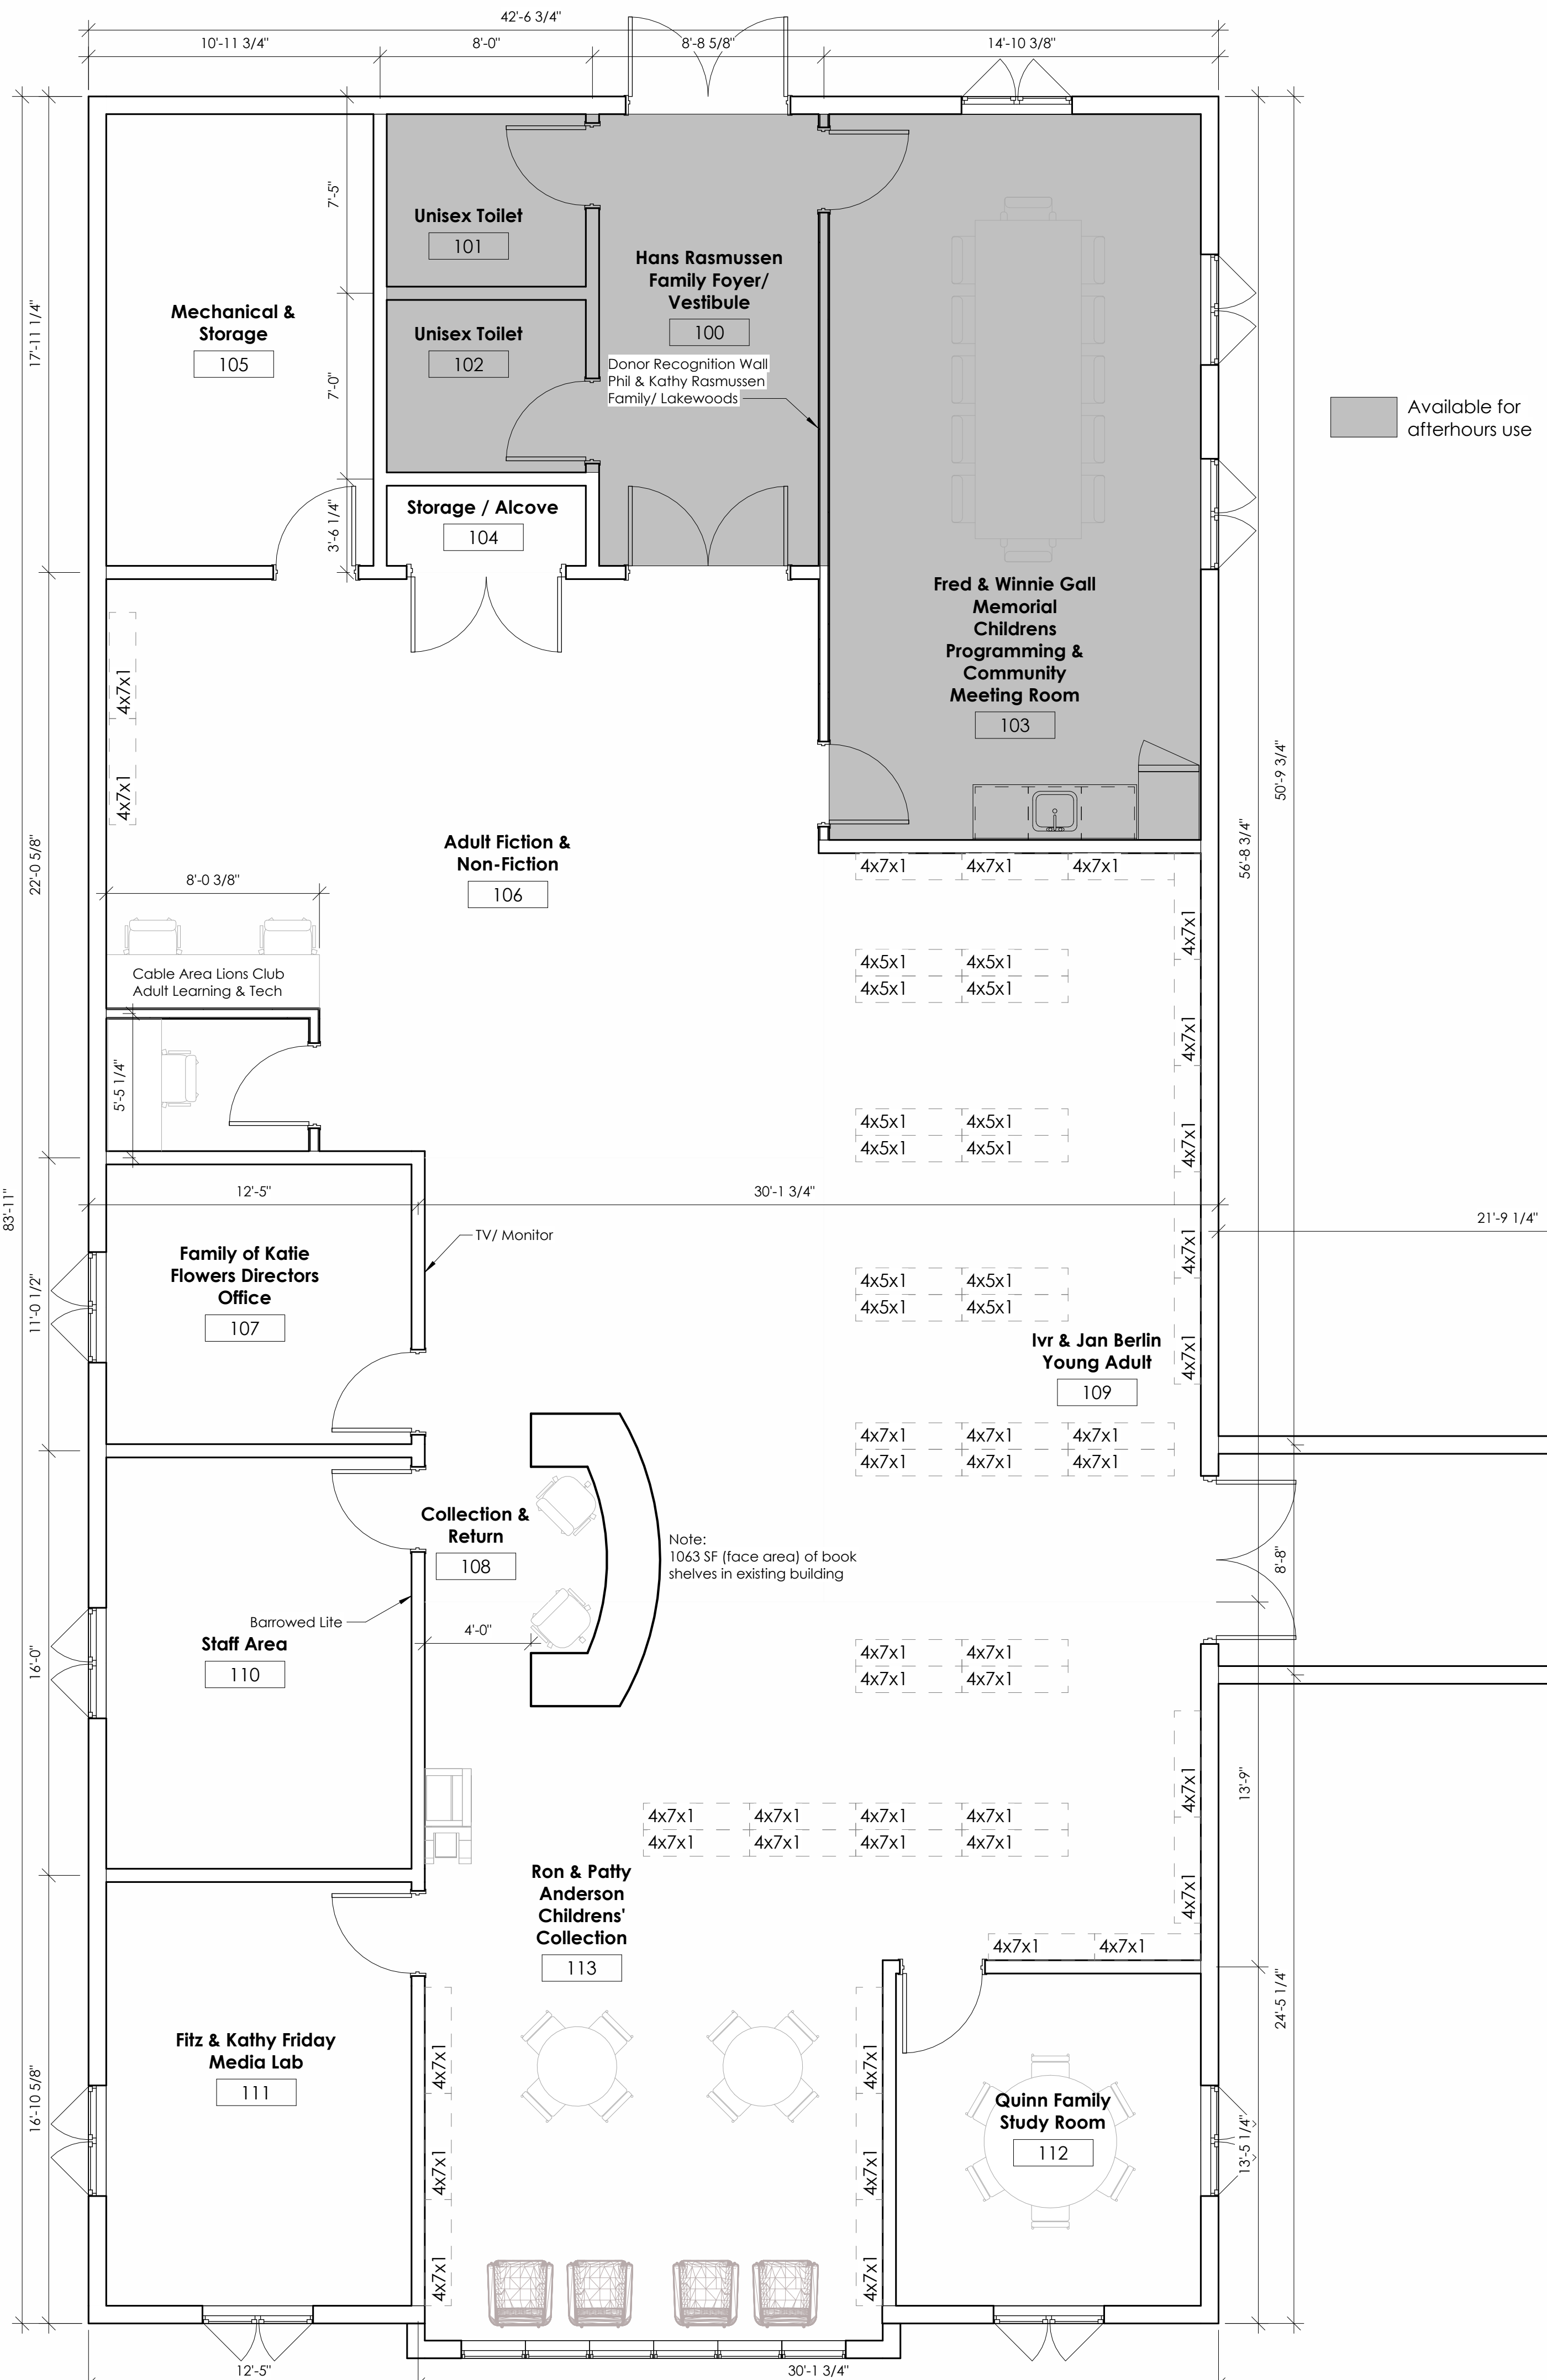


Available for afterhours use

Existing Property Line

Existing Property Line

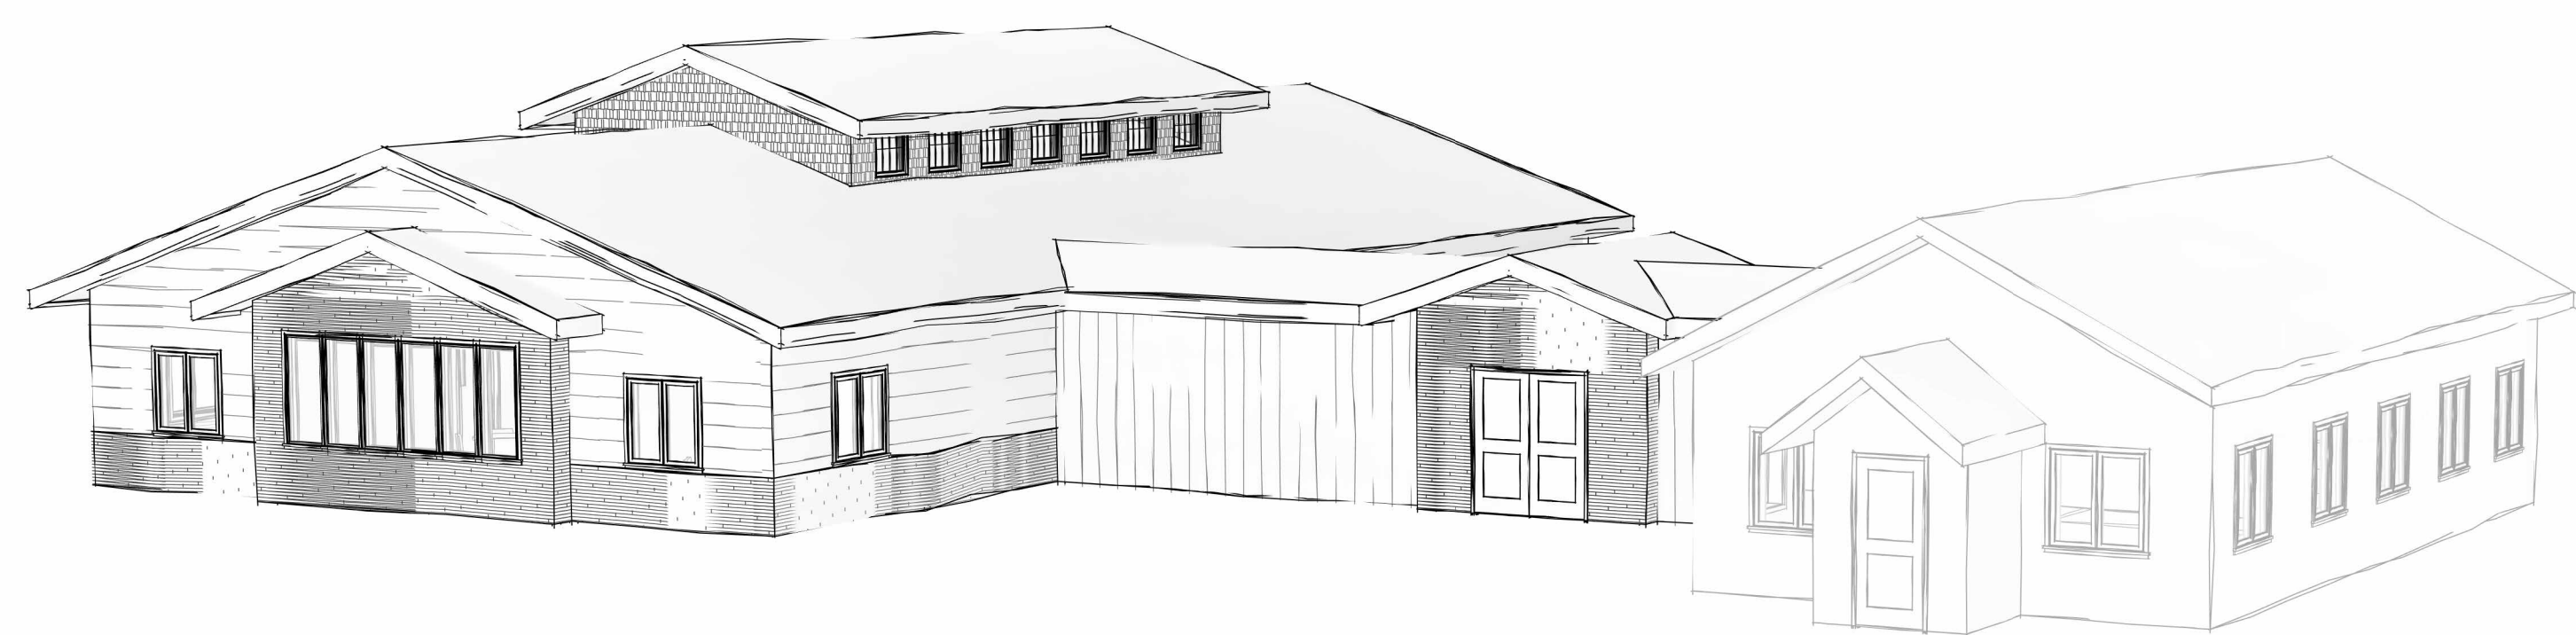

2 3D View

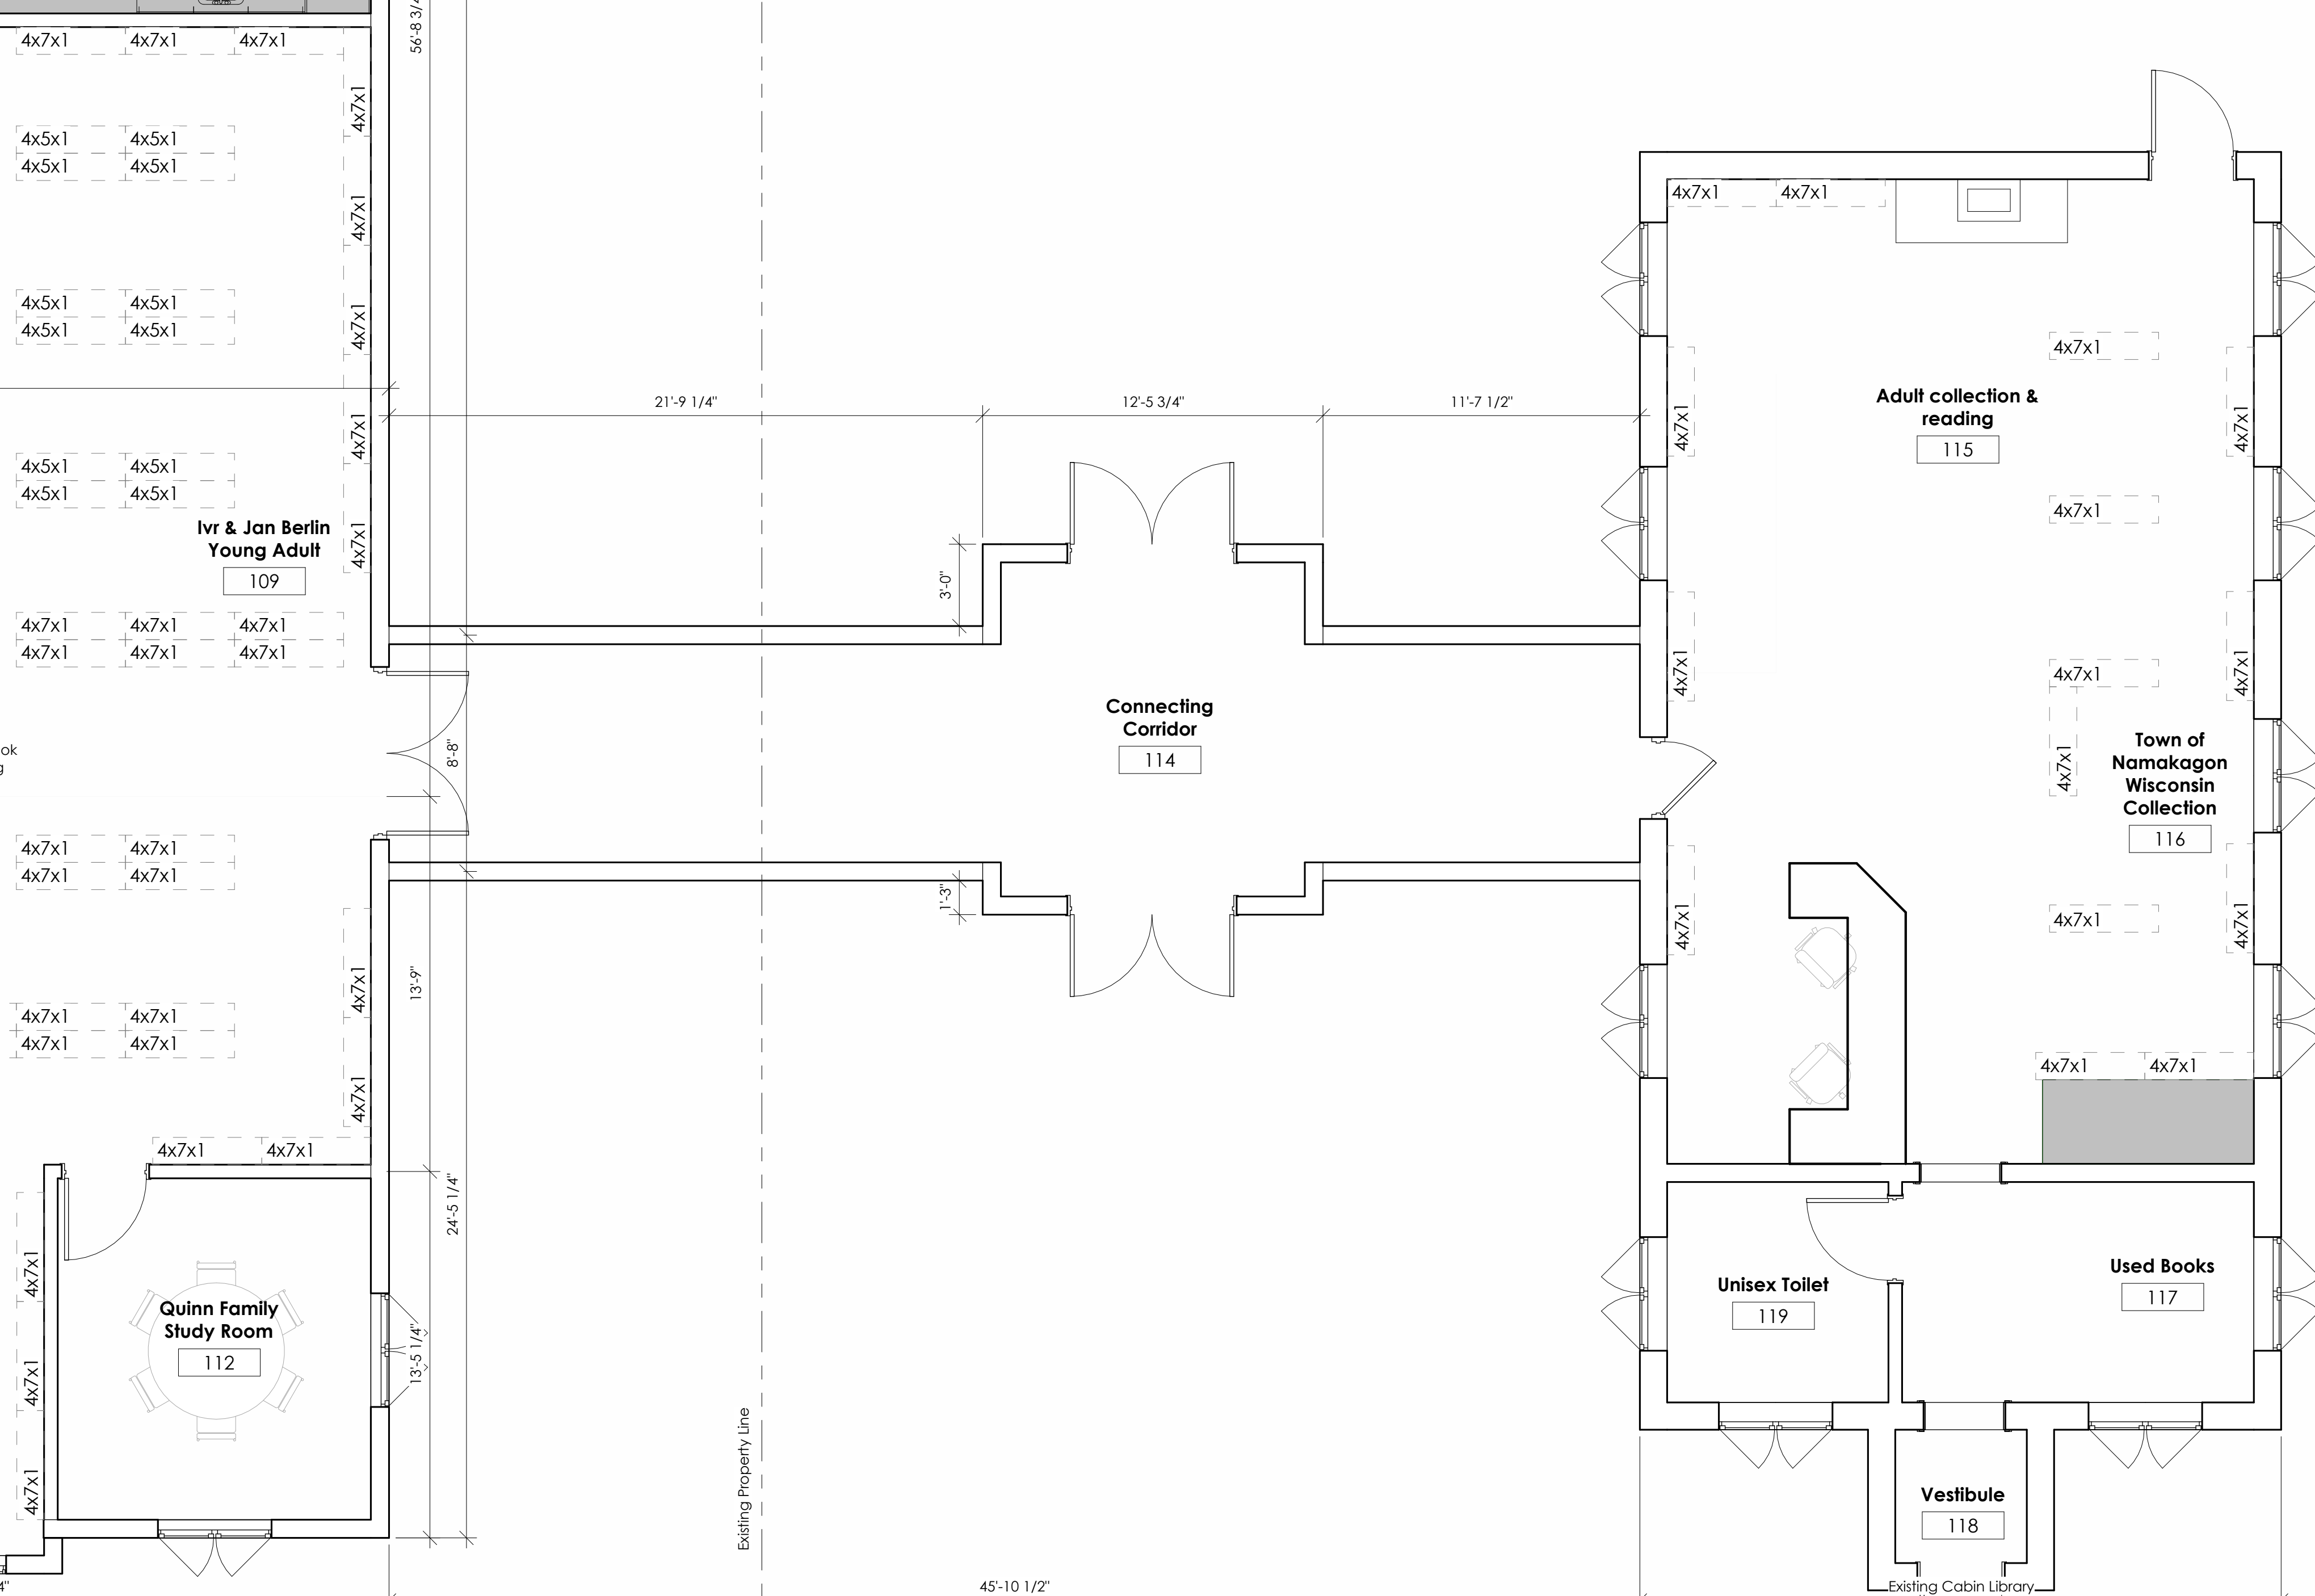

1 First Floor Architectural Plan
1/4" = 1'-0"

Project Number: 24016

SD - Option #1

Forest Lodge Library Expansion


Cable, WI 54821

Drawn: DCS


Rev:

Date: 09-09-24

Sheet: A301

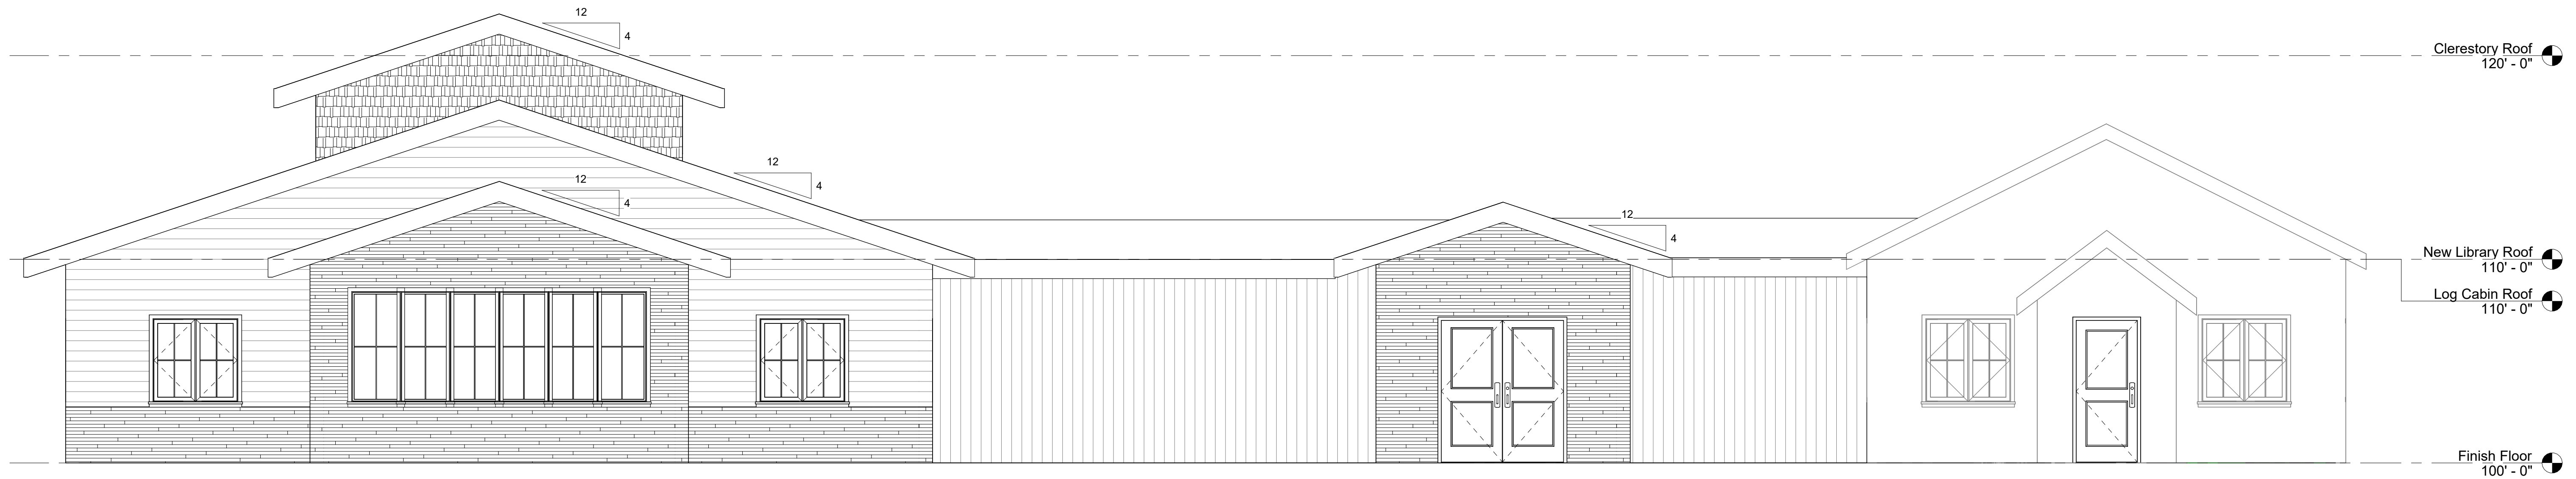

1 South Architectural Building Elevation
1/4" = 1'-0"

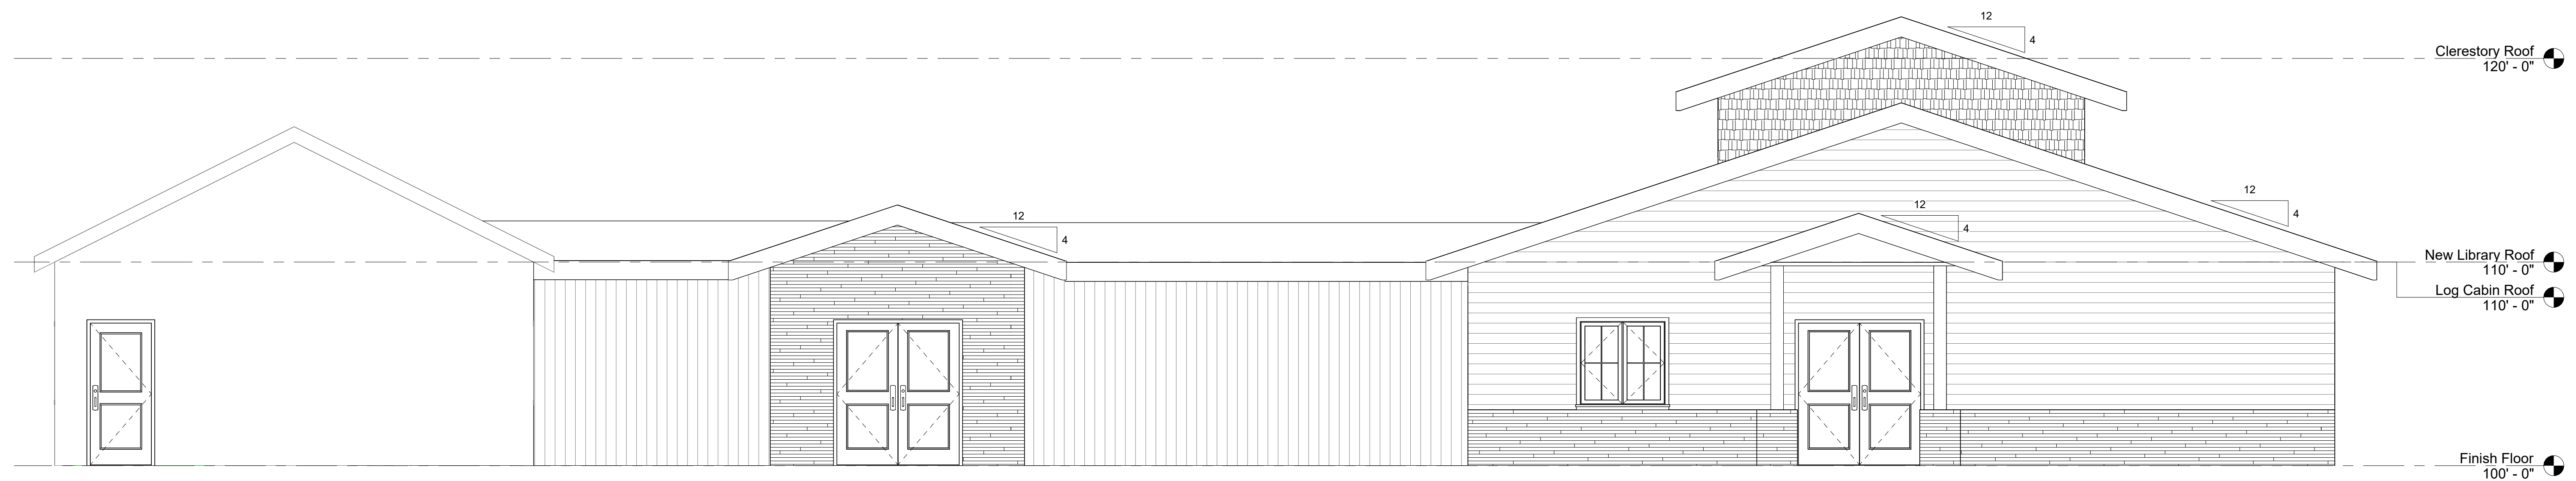

2 North Architectural Building Elevation
1/4" = 1'-0"

Project Number: 24016
SD - Option #1

Forest Lodge Library Expansion


Cable, WI 54821

Drawn:
DCS


Rev:

Date:
09-09-24

Sheet:
A501

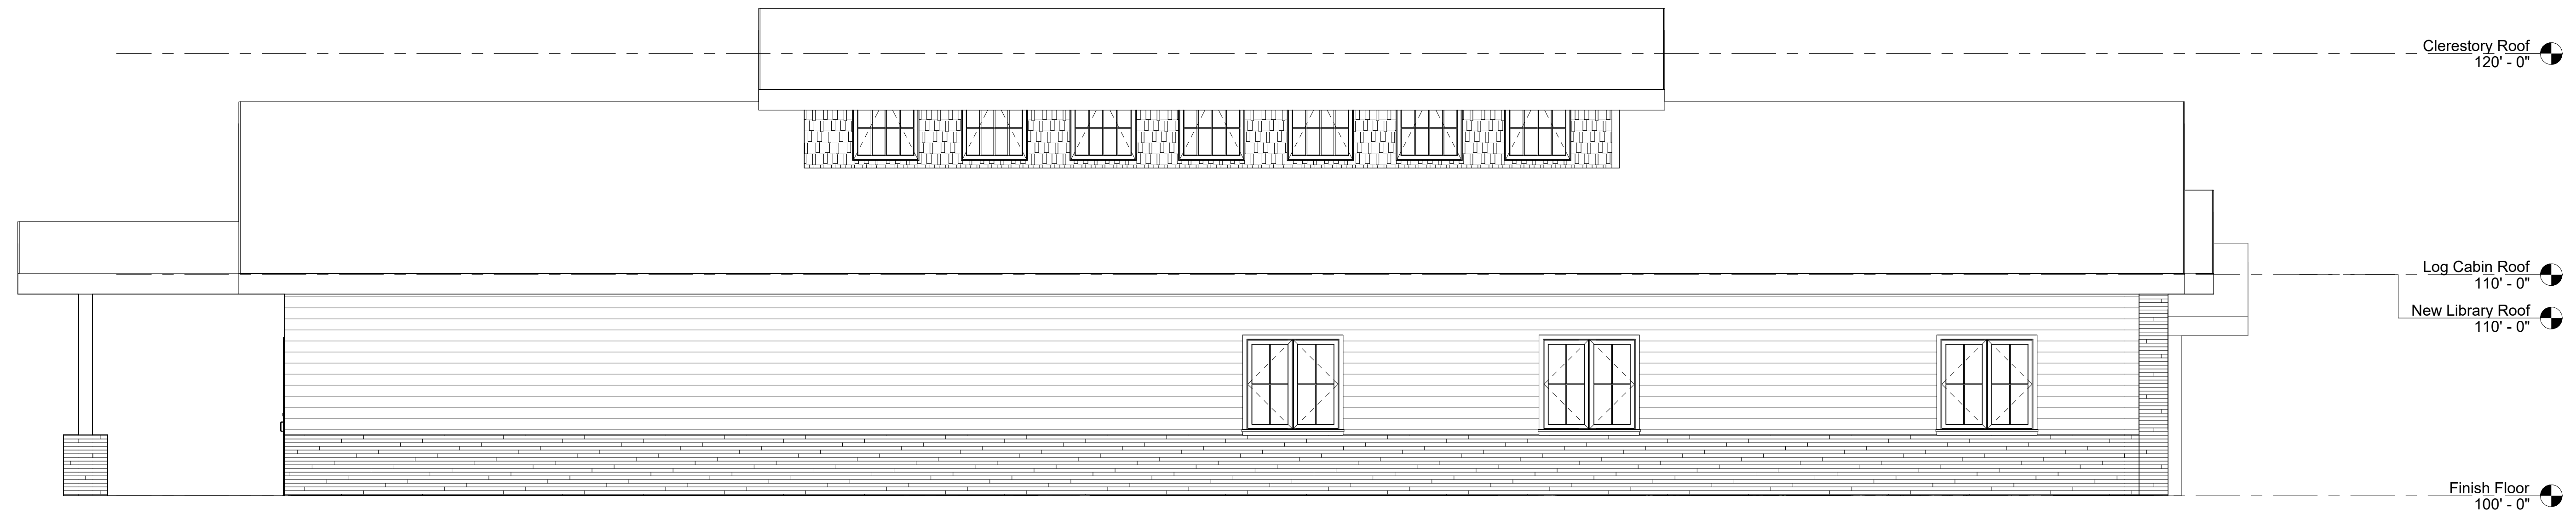

1 West Architectural Building Elevation
1/4" = 1'-0"

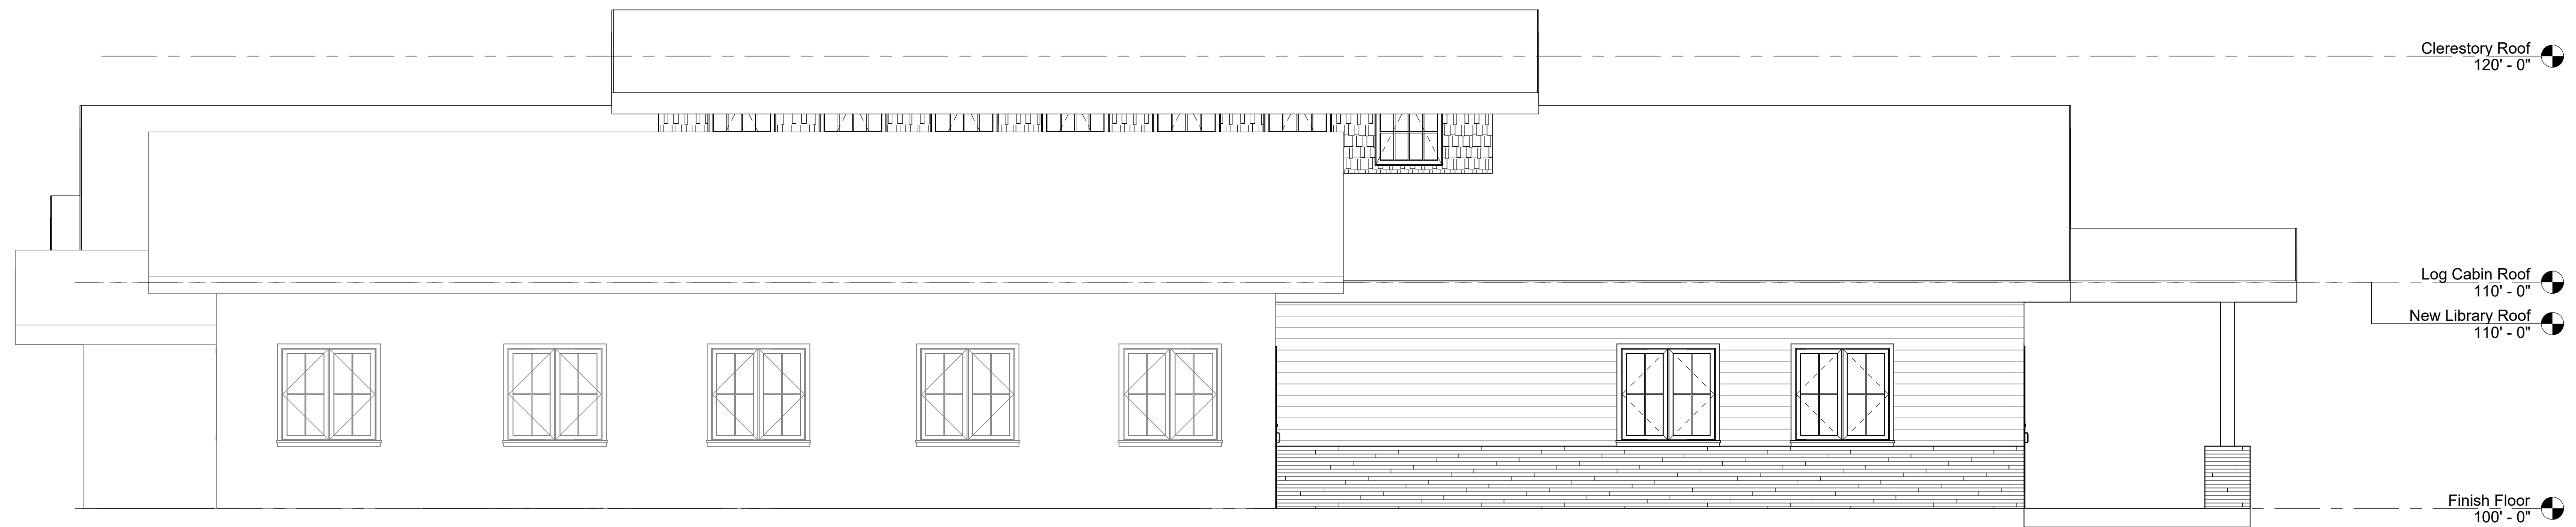

2 East Architectural Building Elevation
1/4" = 1'-0"

Project Number: 24016
SD - Option #1

Forest Lodge Library Expansion
Cable, WI 54821

Drawn:
DCS

Rev:

Date:
09-09-24

Sheet:
A502